

CONSULTANTS

**GRAPHISOFT**  
A NEMETSCHKE COMPANY

**Somesville Home  
for  
Charles Hendricks**

PROJECT NO: Project No.

MODEL FILE:  
Hendricks Schem 3.pln

DRAWN BY: CAD Technician Full Name

COPYRIGHT:

SHEET TITLE

**First Floor Plan  
2nd Schematic**

**A-109**

SHEET 26

OF 50



First Floor Plan

CONSULTANTS

**GRAPHISOFT**  
A NEMETSCHKE COMPANY

Somesville Home  
for  
Charles Hendricks

PROJECT NO: Project No.

MODEL FILE:  
Hendricks Schem 3.pln

DRAWN BY: CAD Technician Full Name

COPYRIGHT:


SHEET TITLE

Second Floor Plan  
2nd Schematic

**A-110**

SHEET 27

OF 50

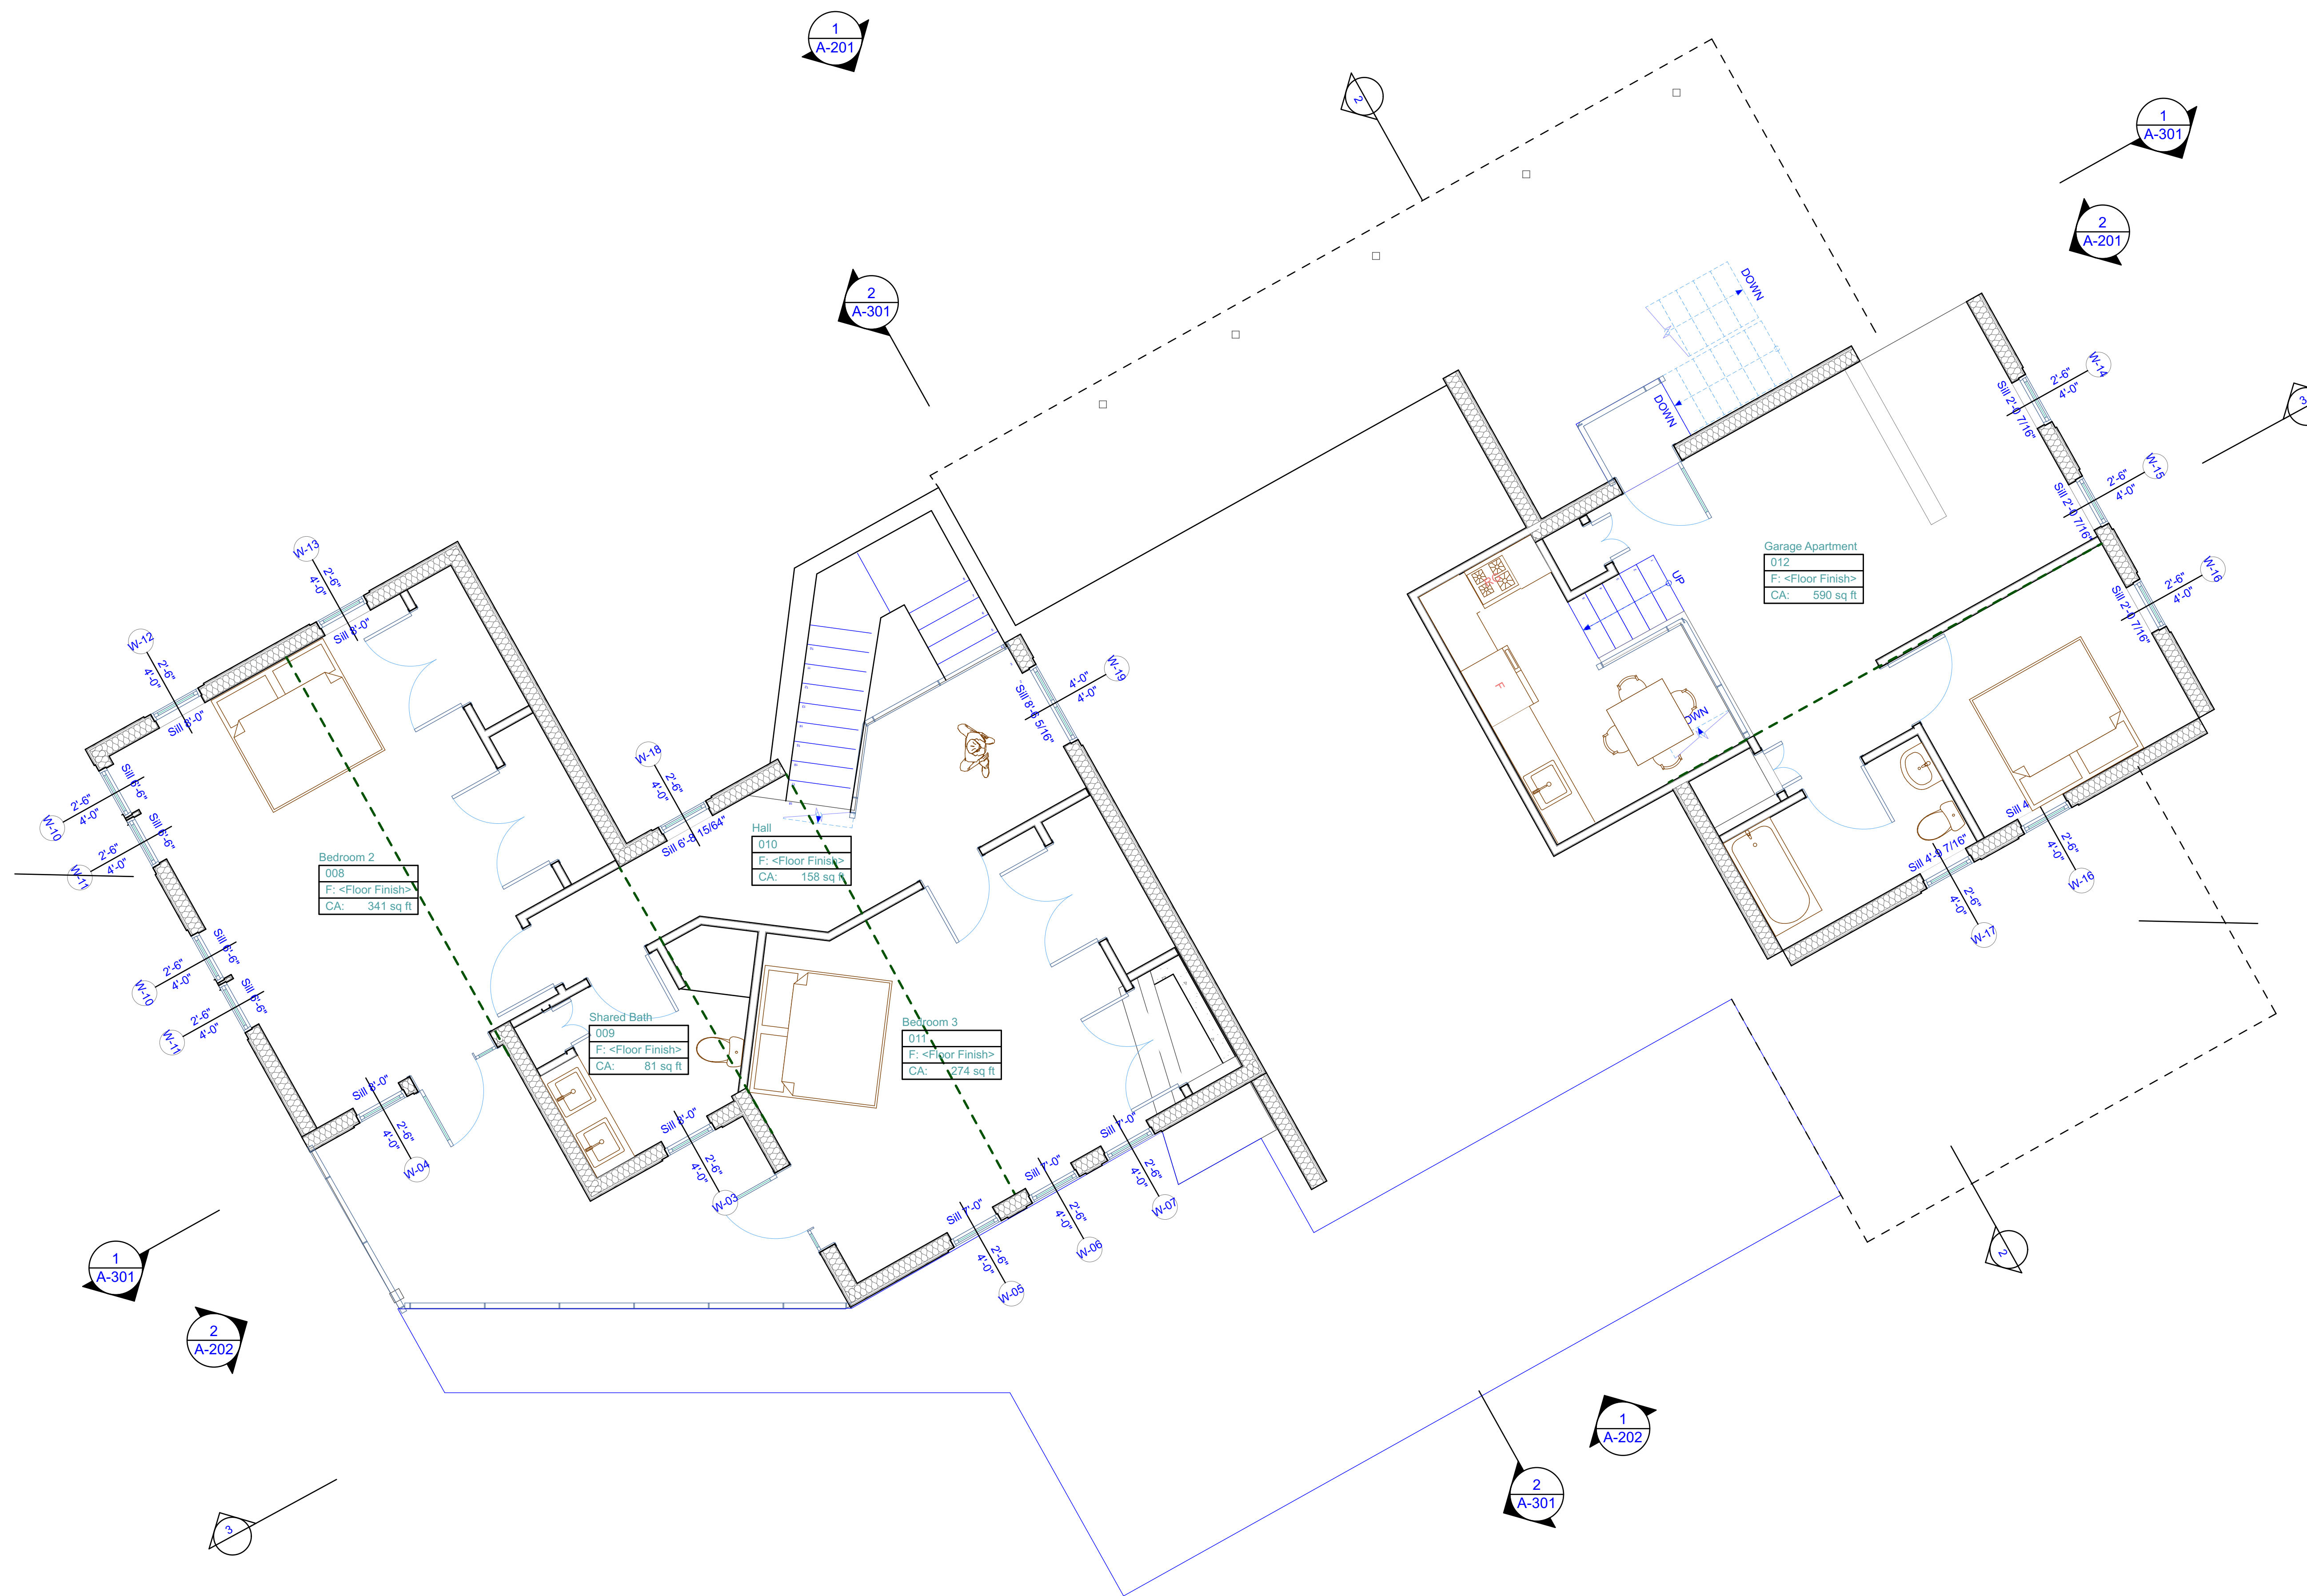

**1** Second Floor Plan

SCALE: 1/4" = 1'-0"

